


- PROPOSED CONTOURS
- PROPOSED PAVEMENT
- PROPOSED PAVEMENT MARKINGS
- PROPOSED CONCRETE WALK
- PROPOSED CATCH BASIN
- PROPOSED INLET PROTECTION SEE SHEET 05
- PROPOSED WATER SERVICE AND VALVE
- PROPOSED STORM SEWER & MANHOLE
- PROPOSED ROOF DRAIN & CLEANOUT
- PROPOSED SANITARY SEWER & MANHOLE
- PROPOSED LIGHT POLE SEE SHEET 09
- PROPOSED CONCRETE CURB
- EXISTING CONTOURS
- EXISTING WATER LINE
- EXISTING STORM SEWER
- EXISTING SANITARY SEWER
- EXISTING GAS SERVICE
- EXISTING ELECTRICAL SERVICE
- EXISTING TELEPHONE/COMMUNICATION SERVICE
- EXISTING TREE TO REMAIN
- IRON PIPE FOUND
- EXISTING SIGN



HERSHBERG & HERSHBERG
Consulting Engineers and Land Surveyors
18 Locust Street
Albany, New York 12203

ALTERATION OF THIS DOCUMENT EXCEPT BY A LICENSED PROFESSIONAL ENGINEER OR LAND SURVEYOR, IS ILLEGAL.

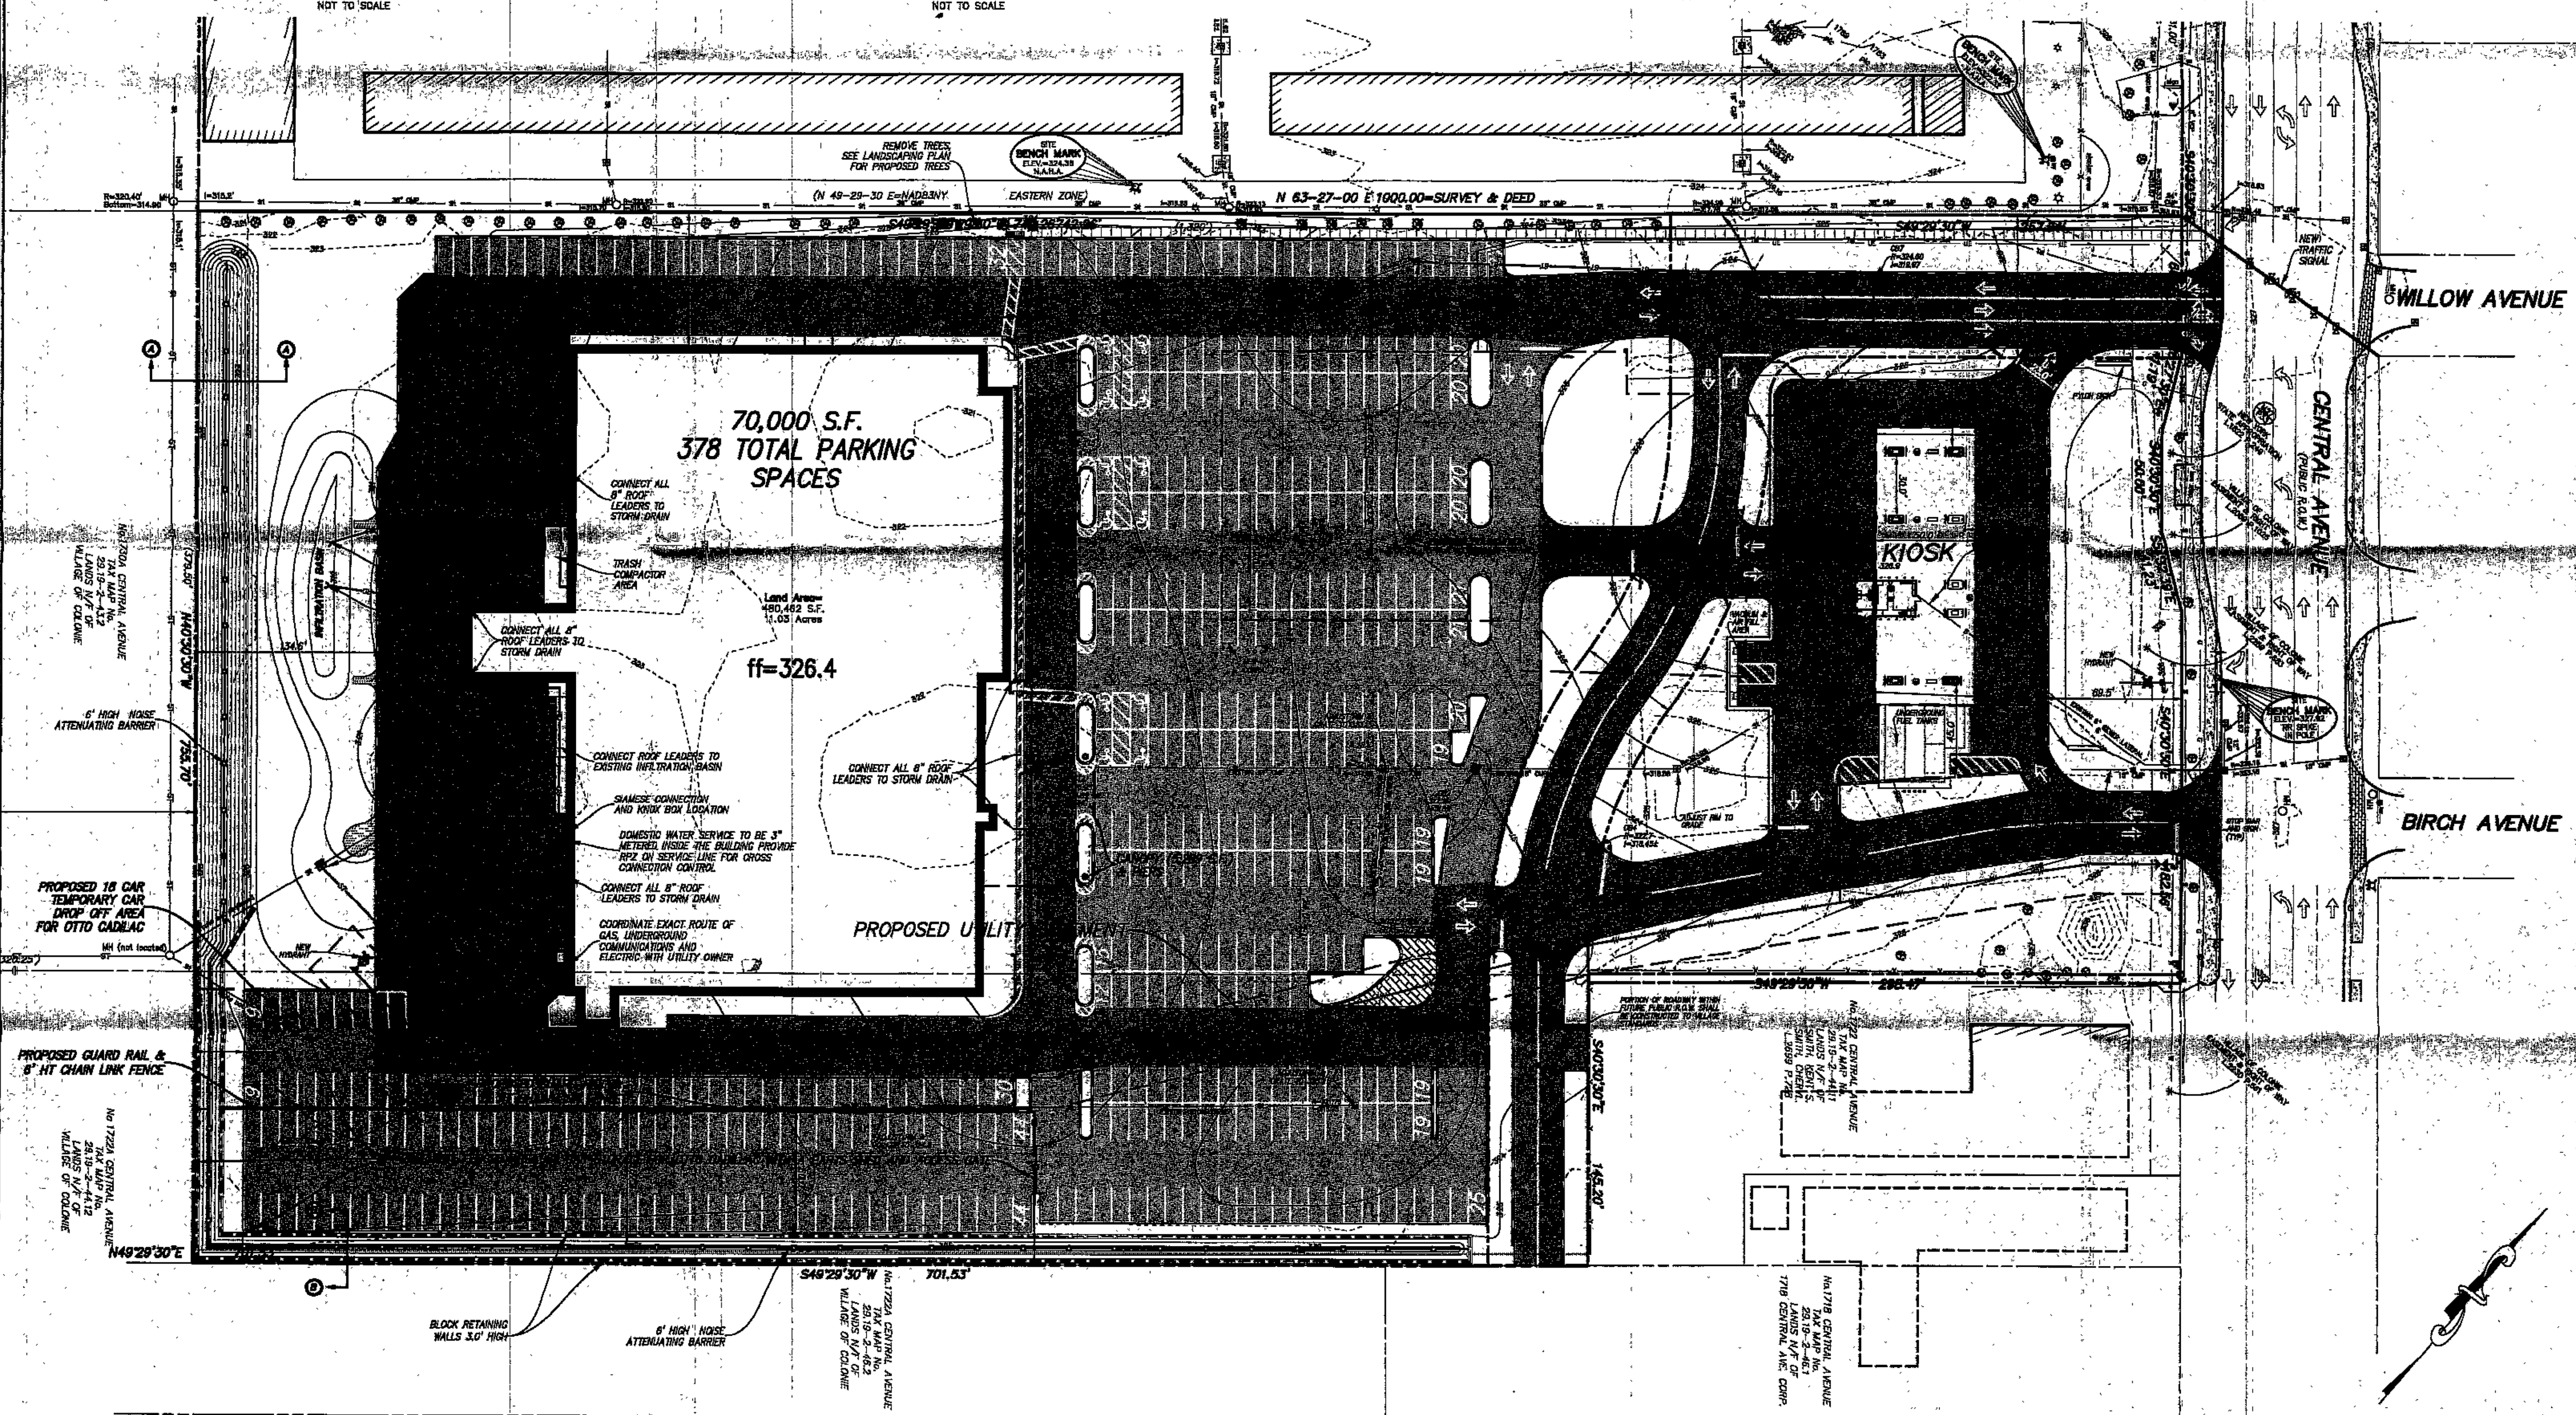

DATE	REVISIONS
7/8/11	PLATE RESUBMISSION
8/6/11	PLANNING COMMISSION MEETING
8/23/11	ITEM AND SOUND BARRIER
8/23/11	REVISIONS TO THE SITE PLAN
8/25/11	REVISIONS TO THE SITE PLAN
9/15/11	PLATE RESUBMISSION

PROPOSED DETAILED SITE PLAN FOR
No. 1730 CENTRAL AVENUE
VILLAGE OF COLONIE
ALBANY COUNTY STATE OF NEW YORK

SCALE: 1"=50'
DATE: 8/25/11
DRAWN BY: [Name]
CHECKED BY: [Name]
FILE: 100187

FOR MUNICIPAL APPROVAL ONLY-NOT INTENDED FOR CONSTRUCTION

